

SUNRISE AT PARK HILL

SAN JACINTO, CALIFORNIA

OSBORNE DEVELOPMENT CORPORATION

COLOR SCHEMES FOR LOTS 1-9 & 29-135

SCHEMES	1	2	3	4	5	6	7	8	9	10	11	12
ROOF	CAPISTRANO 3687 GRAY/ BROWN RANGE	CAPISTRANO 3578 RAMONA	CAPISTRANO 3578 RAMONA	CAPISTRANO 3578 RAMONA	CAPISTRANO 3645 SUNRISE BLEND	CAPISTRANO 3578 RAMONA	CAPISTRANO 3645 SUNRISE BLEND	CAPISTRANO 3646 SUNSET RANGE	CAPISTRANO 3646 SUNSET RANGE	CAPISTRANO 3605 SAN BENITO BLEND	CAPISTRANO 3645 SUNRISE BLEND	CAPISTRANO 3687 GRAY/ BROWN RANGE
FASCIA	SW6145 THATCH BROWN	SW 2807 ROCKWOOD MEDIUM BROWN	SW 7027 WELL-BRED BROWN	SW-7026 GRUFFIN	SW 7054 SUITABLE BROWN	SW 6151 QUIVER TAN	SW 6153 PROTÉGÉ BRONZE	SW 2808 ROCKWOOD DARK BROWN	SW 6111 COCONUT HUSK	SW 6110 STEADY BROWN	SW 6109 HOPSACK	SW 6111 COCONUT HUSK
STUCCO 1/ STUCCO RECESSES	SW 6098 PACER WHITE OMEGA MATCH 3/8 20	SW 2829 CLASSICAL WHITE OMEGA MATCH 1 1/4 12	SW 7013 IVORY LACE OMEGA MATCH 1/2 A 653	SW 7012 CREAMY OMEGA MATCH 1/2 12	SW 6126 NAVAJO WHITE OMEGA MATCH A 298	SW 6127 IVOIRE OMEGA MATCH 2 1/4 1020	SW 6121 WHOLE WHEAT OMEGA MATCH 7/8 1039	SW 6108 LATTE OMEGA MATCH 1 1/4 A 518	SW 6121 WHOLE WHEAT OMEGA MATCH 7/8 1039	SW 6148 WOOL SKEIN OMEGA MATCH A 506	SW 6126 NAVAJO WHITE OMEGA MATCH A 298	SW 6149 RELAXED KHAKI OMEGA MATCH 1/2 40
STUCCO 2/ STUCCO TRIM/ GARAGE	SW 6150 UNIVERSAL KHAKI OMEGA MATCH 3/4 A 773	SW 2822 DOWNING SAND OMEGA MATCH A 216	SW 6107 NOMADIC DESERT OMEGA MATCH 2 1/4 A 153	SW 6142 MACADAMIA OMEGA MATCH 1/2 1158	SW 6127 IVOIRE OMEGA MATCH 2 1/4 1020	SW 6129 RESTRAINED GOLD OMEGA MATCH 1/2 A 865	SW 6123 BAGUETTE OMEGA MATCH 1/2 A 115	SW 6109 HOPSACK OMEGA MATCH 1184	SW 6123 BAGUETTE OMEGA MATCH 1/2 A 115	SW 6108 LATTE OMEGA MATCH 1 1/4 A 518	SW 6157 FAVORITE TAN OMEGA MATCH 1 1/2 A 791	SW 6150 UNIVERSAL KHAKI OMEGA MATCH 3/4 A 773
ENTRY/ SHUTTERS	SW 6118 LEATHER BOUND	SW 2837 AURORA BROWN	SW 6097 STURDY BROWN	SW 2802 ROCKWOOD RED	SW 6257 GIBRALTAR	SW 2856 FAIRFAX BROWN	SW 7032 WARM STONE	SW 7075 WEB GRAY	SW 6167 GARDEN GATE	SW 6244 NAVAL	SW 6034 ARRESTING AUBURN	SW 2843 ROYCROFT BRASS
WROUGHT IRON	SW 6990 CAVIAR	SW 6990 CAVIAR	SW 6990 CAVIAR	SW 6990 CAVIAR	SW 6990 CAVIAR	SW 6990 CAVIAR	SW 6990 CAVIAR	SW 6990 CAVIAR	SW 6990 CAVIAR	SW 6990 CAVIAR	SW 6990 CAVIAR	SW 6990 CAVIAR

ROOF MANUFACTURER: EAGLE
PAINT MANUFACTURER: SHERWIN WILLIAMS
STUCCO MANUFACTURER: OMEGA

PREPARED BY DANIELIAN ASSOCIATES
JOB # 03014.02 10.17.03
REVISION OF SCHEMES 4, 9, 10 & 11.

PARA HILL

SAN JACINTO, CALIFORNIA

OSBORNE DEVELOPMENT CORPORATION

COLOR SCHEMES FOR LOTS 10-28

SCHEMES	1 FOR "A" ELEVATIONS	2 FOR "A" ELEVATIONS	3 FOR "B" ELEVATIONS	4 FOR "B" ELEVATIONS	5 FOR "C" ELEVATIONS	6 FOR "C" ELEVATIONS
ROOF	3605 SAN BENITO BLEND	SMC 8403 MISSION SANTA BARBARA	SMC 8403 MISSION SANTA BARBARA	SMC 8401 MISSION SAN MIGUEL	SHC 8709 EL MORADO BLEND	SMC 8403 MISSION SANTA BARBARA
FASCIA/ TRIM	SW 7032 WARM STONE	SW 6125 CRAFT PAPER	SW 7012 CREAMY	SW 6108 LATTE	SW 6077 EVERYDAY WHITE	SW 7009 PEARLY WHITE
STUCCO	SW 6126 NAVAJO WHITE OMEGA MATCH A298	SW 6121 WHOLE WHEAT OMEGA MATCH 7/8 1039	SW 6106 KILIM BEIGE OMEGA MATCH 1 1/4A 600	SW 6106 KILIM BEIGE OMEGA MATCH 1 1/4A 600	SW 6093 FAMILIAR BEIGE OMEGA MATCH 1 1/2A 156	SW 6121 WHOLE WHEAT OMEGA MATCH 7/8 1039
SECONDARY STUCCO	SW 6100 PRACTICAL BEIGE OMEGA MATCH 1/8A 257	SW 6123 BAGUETTE OMEGA MATCH 1/2A 115			SW 6094 SENSATIONAL SAND OMEGA MATCH 1/4 1101	SW 6123 BAGUETTE OMEGA MATCH 1/2A 115
STUCCO RECESSES	SW 6100 PRACTICAL BEIGE OMEGA MATCH 1/8A 257	SW 6123 BAGUETTE OMEGA MATCH 1/2A 115			SW 6077 EVERYDAY WHITE	SW 7009 PEARLY WHITE
ENTRY	SW 6096 JUTE BROWN	SW 6173 COCOON	SW 6118 LEATHER BOUND	SW 7027 WELL-BRED BROWN	SW 6096 JUTE BROWN	SW 6172 HARDWARE
SHUTTERS			SW 6118 LEATHER BOUND	SW 7027 WELL-BRED BROWN		
GARAGE	SW 6096 JUTE BROWN	SW 6173 COCOON	SW 6103 TEA CHEST	SW 6201 THUNDEROUS	SW 6096 JUTE BROWN	SW 6172 HARDWARE
WROUGHT IRON					SW 6990 CAVIAR	SW 6990 CAVIAR

ROOF MANUFACTURER: EAGLE
PAINT MANUFACTURER: SHERWIN WILLIAMS
STUCCO MANUFACTURER: OMEGA

PREPARED BY DANIELIAN ASSOCIATES
JOB #03014.03 10.14.03

Parkhill, Tract 29917
Sunrise Estates

COLOR PLOTTING

Sequence	Lot No.	Plan /Elevation	ColorScheme
1	28	1A	2 → CHANGED TO #1 ON 9/17/04
2	27	2C	5
3	26	2B	4
4	25	1B	3
5	24	2A	2
6	21	1A	1
7	20	2B	4
8	19	1B	3
9	18	2C	5
10	17	2A	1
11	16	1C	6
12	15	1A	2

Parkhill, Tract 29917
Sunrise Estates

COLOR PLOTTING

Sequence	Lot No.	Plan /Elevation	ColorScheme
1	14	2/2C	5
2	13	1/1B	3
3	12	2/2B	4
4	11	1/1C	6
5	10	2/2A	1

Wrought Iron
Color Bar
Prod. Pences
Dunn Edwards
DESP56
Weathered Brown

Parkhill, Tract 29917
Models - Estates and Sunrise Series

COLOR PLOTTING

Sequence	Lot No.	Plan /Elevation	ColorScheme
1	39	1A	8
2	38	2B	9
3	37	3C	6
4	36	4A	1
5	23	1C	5
6	22	2C	6

Parkhill, Tract 29917
Sunrise Estates
Sequence Sheet - Phase I

COLOR PLOTTING

Sequence	Lot No.	Plan /Elevation	ColorScheme
1	28	1A	2
2	27	2C	5
3	26	2B	4
4	25	1B	3
5	24	2A	2
6	21	1A	1
7	20	2B	4
8	19	1B	3
9	18	2C	5
10	17	2A	1
11	16	1C	6
12	15	1A	2

Parkhill, Tract 29917
Sunrise Estates
Sequence Sheet - Phase II

COLOR PLOTTING

Sequence	Lot No.	Plan /Elevation	ColorScheme
1	14	2/2C	5
2	13	1/1B	3
3	12	2/2B	4
4	11	1/1C	6
5	10	2/2A	1

Parkhill, Tract 29917
Sunrise Series
Sequence Sheet - Phase I

COLOR PLOTTING

Sequence	Lot No.	Plan /Elevation	ColorScheme
1	29	2A	12
2	30	3C	11
3	31	4B	10
4	32	3A	7
5	33	1C	9
6	34	3B	3
7	35	1B	8
8	41	2C	4
9	42	4B	7
10	43	3A	6
11	44	2A	5
12	45	3C	2
13	46	1B	1
14	47	3B	12
15	48	2B	8
16	49	4C	11
17	50	3A	10
18	51	1C	9
19	124	3B	9
20	125	4A	10
21	126	3C	11
22	127	4C	8
23	128	3A	12
24	129	4A	3
25	130	3B	2
26	131	4C	5
27	132	3A	7
28	133	4B	6
29	134	3C	4

Parkhill, Tract 29917
Sunrise Series
Sequence Sheet - Phase II

COLOR PLOTTING

Sequence	Lot No.	Plan /Elevation	ColorScheme
1	123	2B	12
2	122	4B	3
3	121	3C	10
4	120	4C	9
5	119	3A	8
6	118	4A	4
7	117	3B	6
8	116	4C	5
9	115	3C	2
10	114	4B	1
11	113	4A	12
12	112	3B	8
13	111	4B	11
14	110	3A	10
15	109	4C	3
16	108	2XA	1
17	107	4A	10
18	106	3C	7
19	105	4B	12
20	104	2C	10
21	103	4C	11
22	102	3B	8
23	101	1C	12
24	100	1A	5
25	99	4B	7
26	98	3C	6
27	97	4A	12
28	96	2XB	4

Parkhill, Tract 29917
Sunrise Series
Sequence Sheet - Phase III

COLOR PLOTTING

Sequence	Lot No.	Plan /Elevation	ColorScheme
1	52	2C	6
2	53	4A	5
3	54	2B	2
4	55	3C	1
5	56	1B	12
6	57	2AX	11
7	58	4B	10
8	59	3B	9
9	60	2C	3
10	61	3C	8
11	62	2B	<u>4</u>
12	63	4C	7
13	64	2A	6
14	65	4B	5
15	66	3B	2
16	67	1C	1
17	81	3C	7
18	82	4C	3
19	83	3A	12
20	84	4A	1
21	85	3B	2
22	86	4B	5
23	87	3A	6
24	88	4A	7
25	89	3C	4
26	90	4C	8
27	91	3B	3
28	92	<u>4B</u>	<u>9</u>
29	93	3A	10
30	94	1C	11
31	95	4C	5

2004-0760941 364
ORIGINAL 58

SHEET 2 OF 9 SHEETS

IN THE CITY OF SAN JACINTO, COUNTY OF RIVERSIDE, STATE OF CALIFORNIA

TRACT NO. 29917

BEING A SUBDIVISION OF PARCELS 'A' AND 'B' ON CERTIFICATE OF COMPLIANCE, LOT LINE
DECEMBER 2, 2001, AS INSTRUMENT NO. 01-636483, OFFICIAL RECORDS OF RIVERSIDE
COUNTY, CALIFORNIA, IN SECTION 1, TOWNSHIP 5 SOUTH, RANGE 1 WEST, S.B.M.

BLAINE A. WOMER CIVIL ENGINEERING

APRIL 2003

TRUSTEE

FIDELITY NATIONAL TITLE COMPANY
TRUSTEE FOR DEED OF TRUST RECORDED MARCH 12, 2004,
AS INSTRUMENT NO. 2004-0175407 OF OFFICIAL RECORDS OF RIVERSIDE
COUNTY, CALIFORNIA.

1. PRESIDENT John Glance SECRETARY

NOTARY ACKNOWLEDGEMENT

STATE OF CALIFORNIA
COUNTY OF RIVERSIDE) S.S.

ON June 23, 2004, BEFORE ME, V.E. Kellinowski, NOTARY
PUBLIC, PERSONALLY APPEARED John Glance, PERSONALLY
KNOWN TO ME (OR PROVED TO ME ON THE BASIS OF SATISFACTORY EVIDENCE)
TO BE PERSON(S) WHOSE NAME(S) IS/ARE SUBSCRIBED TO THE INSTRUMENT
INSTRUMENT NO. 2004-0175407 OF OFFICIAL RECORDS OF RIVERSIDE
COUNTY, CALIFORNIA, AND THAT BY
HIS/HER/THEIR SIGNATURE(S) ON THE INSTRUMENT THE PERSON(S) OR THE
ENTITY UPON BEHALF OF WHICH THE PERSON(S) ACTED, EXECUTED THE
INSTRUMENT.

WITNESS MY HAND AND OFFICIAL SEAL

V.E. Kellinowski
NOTARY PUBLIC
COUNTY OF RIVERSIDE, CALIFORNIA

MY COMMISSION EXPIRES 8/16/06

FINANCING STATEMENT

PFF BANK & TRUST, SECURED PARTY FOR DEED RECORDED
MARCH 12, 2004, AS INSTRUMENT NO. 2004-0175406 OF OFFICIAL
RECORDS OF RIVERSIDE COUNTY, CALIFORNIA.

PRESIDENT John Glance SECRETARY John Glance

NOTARY ACKNOWLEDGEMENT


STATE OF CALIFORNIA
COUNTY OF RIVERSIDE) S.S.

ON June 23, 2004, BEFORE ME, Toni Martinez, NOTARY
PUBLIC, PERSONALLY APPEARED John Glance, PERSONALLY
KNOWN TO ME (OR PROVED TO ME ON THE BASIS OF SATISFACTORY EVIDENCE)
TO BE PERSON(S) WHOSE NAME(S) IS/ARE SUBSCRIBED TO THE INSTRUMENT
INSTRUMENT NO. 2004-0175407 OF OFFICIAL RECORDS OF RIVERSIDE
COUNTY, CALIFORNIA, AND THAT BY
HIS/HER/THEIR SIGNATURE(S) ON THE INSTRUMENT THE PERSON(S) OR THE
ENTITY UPON BEHALF OF WHICH THE PERSON(S) ACTED, EXECUTED THE
INSTRUMENT.

WITNESS MY HAND AND OFFICIAL SEAL

Toni Martinez
NOTARY PUBLIC
COUNTY OF RIVERSIDE, CALIFORNIA

MY COMMISSION EXPIRES 9/8/07

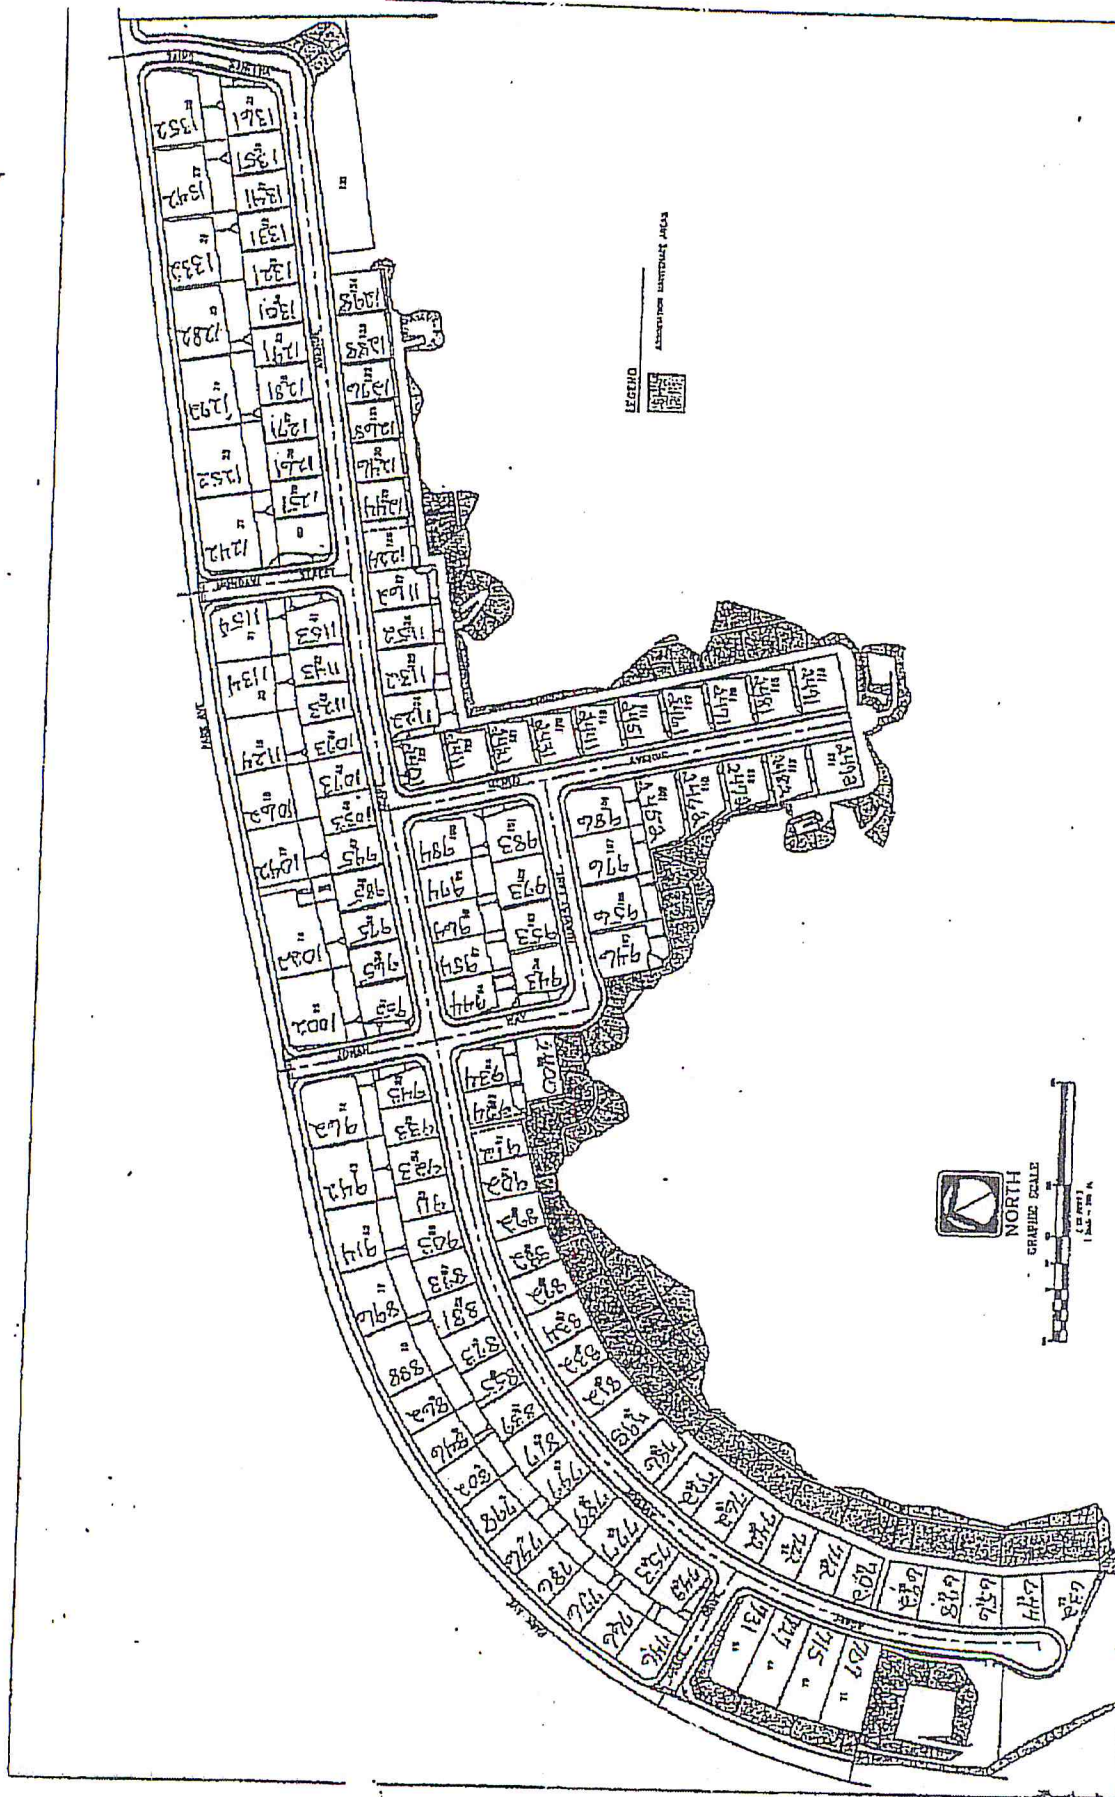

SHEET NO. 1		CITY OF SAN JACINTO		TRACT NO. 20917		EXHIBIT 'C'	

264

3 OF 9 SHEET

SHEET 3 OF 9 SHEETS

IN THE CITY OF SAN JACINTO, COUNTY OF RIVERSIDE, STATE OF CALIFORNIA

TRACT NO. 29917

BEING A SUBDIVISION OF PARCELS 'A' AND 'B' ON CERTIFICATE OF COMPLIANCE, LOT LINE ADJUSTMENT NO. 7-01 APPROVED BY THE CITY OF SAN JACINTO AND RECORDED DECEMBER 21, 2001, AS INSTRUMENT NO. 01-638493, OFFICIAL RECORDS OF RIVERSIDE COUNTY, CALIFORNIA, IN SECTION 1, TOWNSHIP 5 SOUTH, RANGE 1 WEST, S.B.M.

BLAINE A. WOMER CIVIL ENGINEERING

APRIL 2003

SEE SHEET 4 FOR SURVEYOR'S NOTES,
MONUMENT NOTES, EASEMENT NOTE & DETAILS
SEE SHEET 8 FOR ADDITIONAL
LINE & CURVE DATA

VACATION NOTE


VACATION NOTE
VACATION OF RIGHT OF WAY (17.00')
AS SHOWN FOR PUBLIC ACCESS PURPOSES,
IS HEREBY PERFECTED CONCURRENT WITH
THE RECORDATION OF THIS MAP.

CURVE DATA
THIS SHEET ONLY)

CI	DATA, 12"	TANGENT	LENGTH
G1	06:21.12"	880.83	1400.00
G2	06:23.49	881.57	1400.00
G3	06:24.15	153.81	4000.00
LINE DATA
(IS SHEET ONLY)

NUMBER	DIRECTION	DISTANCE
L1	N 42°25'4" E	79.96' (78.93' R2)
L2	N 47°11.3" W	(50.00' R2)
L3	N 21°04.15" E	(85.00' R2)
L4	N 68°55'45" W	(40.00' R2)
L5	N 21°04.15" E	(100.00' R2)
L6	N 21°04.15" E	(223.15' R2)
L7	N 68°55'45" W	(95.23' R2)
L8	N 33°19.17" W	(117.05' R2)
L9	N 16°39.42" E	(60.00' R2)
L10	N 73°20'18" W	(202.00' R2 CALC)
L11	N 16°39.42" E	(75.00' R2)
L12	N 72°20'18" W	(30.00' R2)
L13	N 16°39.42" E	(15.00' R2)

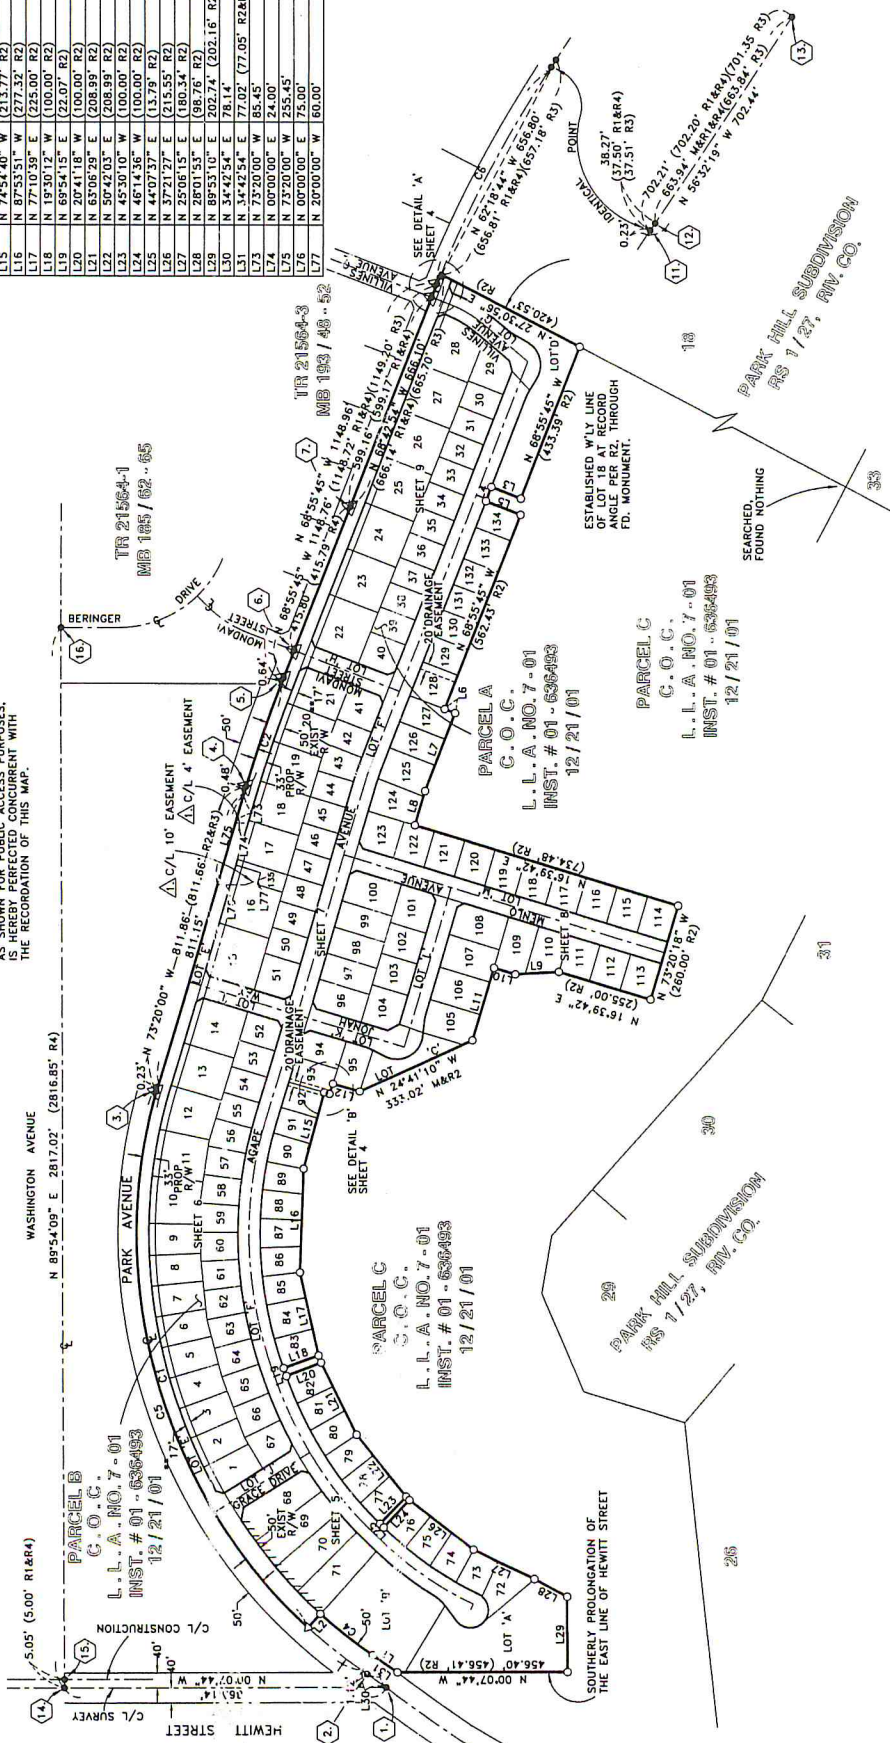

2504-5760941
367
ORLJNAL
61

SHEET 5 OF 9 SHEETS

IN THE CITY OF SAN JACINTO, COUNTY OF RIVERSIDE, STATE OF CALIFORNIA

TRACT NO. 29917

BEING A SUBDIVISION OF PARCELS 'A' AND 'B' ON CERTIFICATE OF COMPLIANCE, LOT LINE ADJUSTMENT NO. 7-01, APPROVED BY THE CITY OF SAN JACINTO AND RECORDED DECEMBER 21, 2001, AS INSTRUMENT NO. 01-636493, OFFICIAL RECORDS OF RIVERSIDE COUNTY, CALIFORNIA, IN SECTION 1, TOWNSHIP 5 SOUTH, RANGE 1 WEST, S.B.M.

BLAINE A. WOMER CIVIL ENGINEERING


APRIL 2003

SEE SHEET 3 FOR LINE & CURVE DATA
& INDEX MAP
SEE SHEET 4 FOR SURVEYOR'S NOTES,
MONUMENT NOTES, EASEMENT NOTE & DETAILS
SEE SHEET 8 FOR ADDITIONAL
LINE & CURVE DATA

VACATION OF RIGHT OF WAY (17.00') AS SHOWN
FOR PUBLIC ACCESS PURPOSES, IS HEREBY PERFECTED
CONCURRENT WITH THE RECORDATION OF THIS MAP.



GRAPHIC SCALE

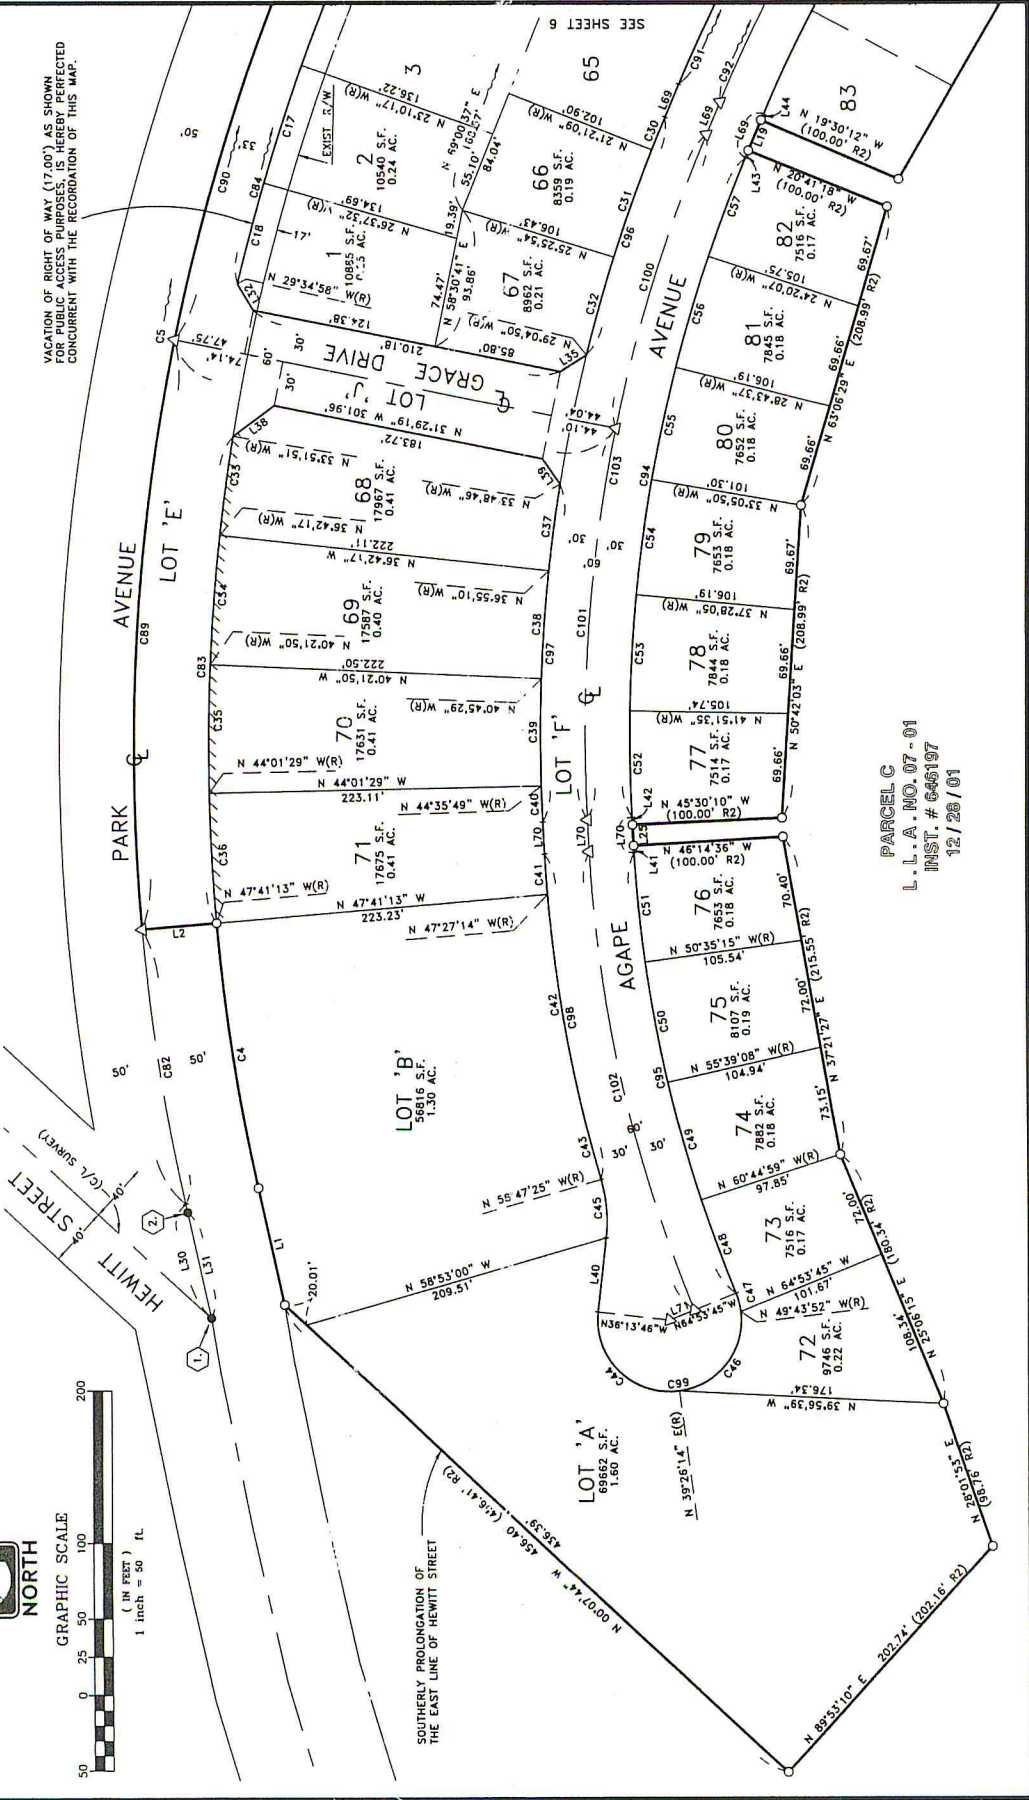

PARCEL C
L. L. A. NO. 07 - 01
INST. # 646197
12 / 26 / 01

2004-076941
 364
 62

SHEET 6 OF 9 SHEETS


IN THE CITY OF SAN JACINTO, COUNTY OF RIVERSIDE, STATE OF CALIFORNIA

TRACT NO. 29917

BEING A SUBDIVISION OF PARCELS 'A' AND 'B' ON CERTIFICATE OF COMPLIANCE, LOT LINE ADJUSTMENT NO. 7-01 APPROVED BY THE CITY OF SAN JACINTO AND RECORDED DECEMBER 21, 2001, AS INSTRUMENT NO. 01-85493, OFFICIAL RECORDS OF RIVERSIDE COUNTY, CALIFORNIA, IN SECTION 5 SOUTH, RANGE 1 WEST, S.B.M.


BLAINE A. WOMER CIVIL ENGINEERING

APRIL 2003

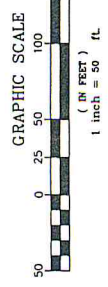

SEE SHEET 3 FOR LINE & CURVE DATA & INDEX MAP
 SEE SHEET 4 FOR SURVEYOR'S NOTES, MONUMENT NOTES, EASEMENT NOTE & DETAILS
 SEE SHEET 8 FOR ADDITIONAL LINE & CURVE DATA

VACATION OF RIGHT OF WAY (17.00') AS SHOWN FOR PUBLIC ACCESS PURPOSES, IS HEREBY PERFECTED CONCURRENT WITH THE RECORDATION OF THIS MAP.

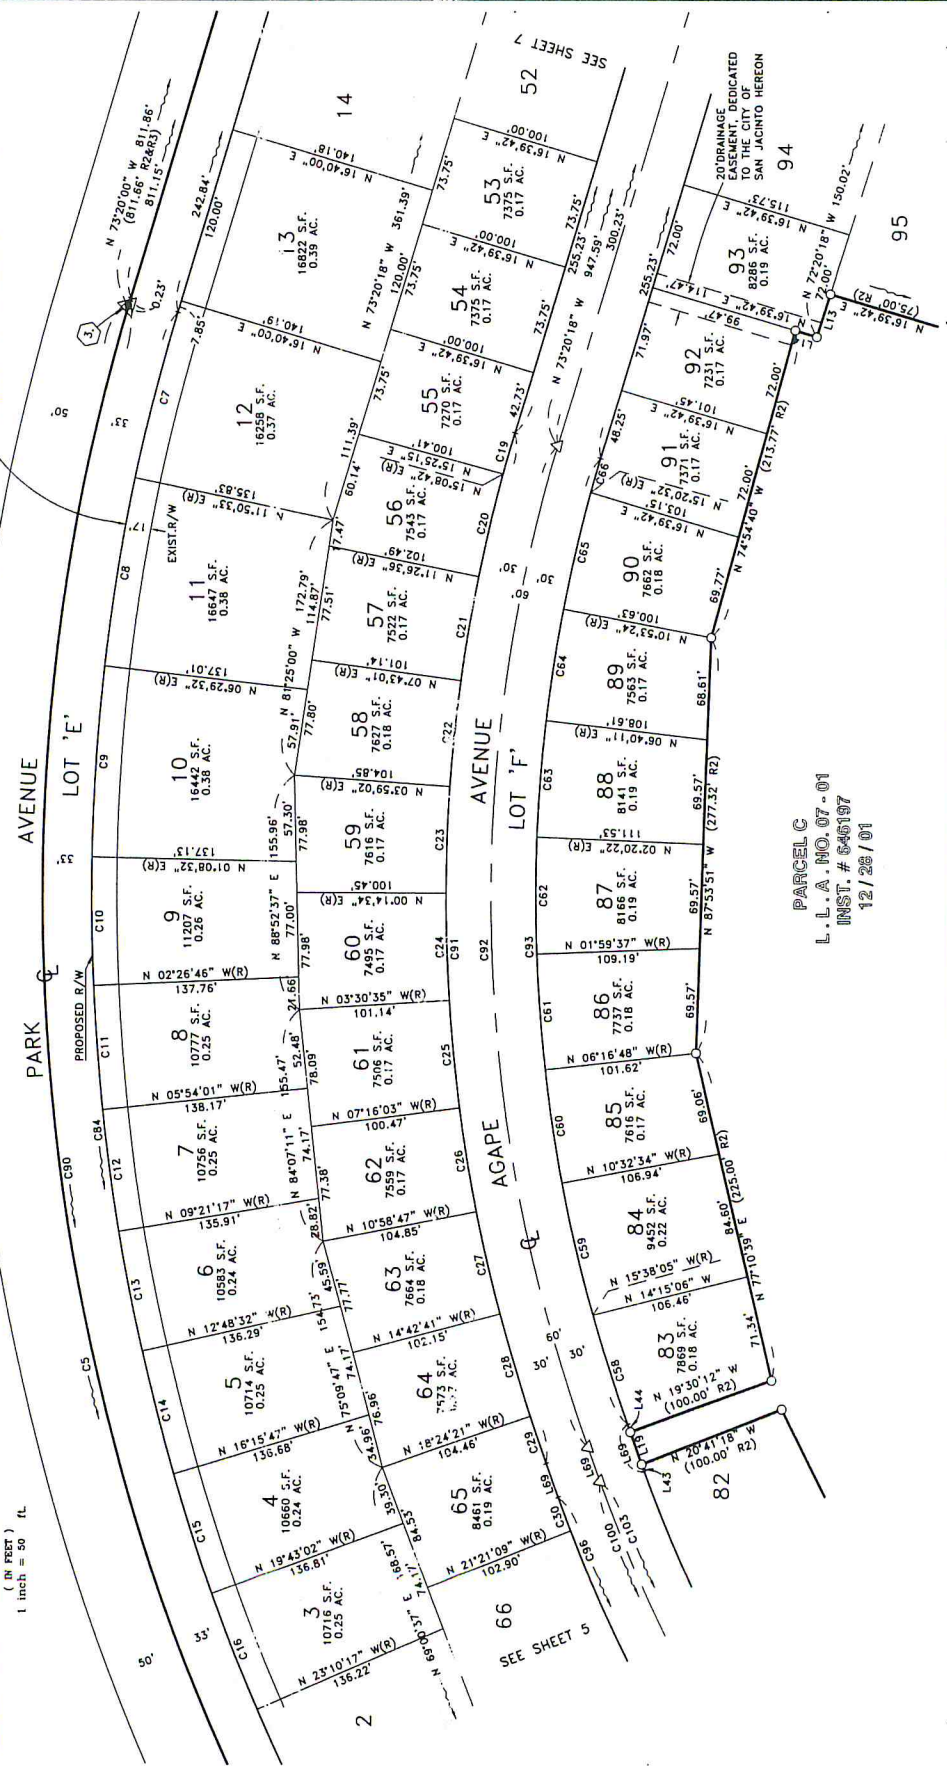

PARCEL C
 L.L.A. NO. 07-01
 12/28/01

SEE SHEET 5

SEE SHEET 7

200A-076941 364
ORIGINAL 63

SHEET 7 OF 9 SHEETS


IN THE CITY OF SAN JACINTO, COUNTY OF RIVERSIDE, STATE OF CALIFORNIA

TRACT NO. 29917

BEING A SUBDIVISION OF PARCELS 'A' AND 'B' ON CERTIFICATE OF COMPLIANCE, LOT LINE ADJUSTMENT NO. 7-01 APPROVED BY THE CITY OF SAN JACINTO AND RECORDED DECEMBER 21, 2001, AS INSTRUMENT NO. 01-636493, OFFICIAL RECORDS OF RIVERSIDE COUNTY, CALIFORNIA, IN SECTION 1, TOWNSHIP 5 SOUTH, RANGE 1 WEST, S.B.M.

BLAINE A. WOMER CIVIL ENGINEERING

APRIL 2003

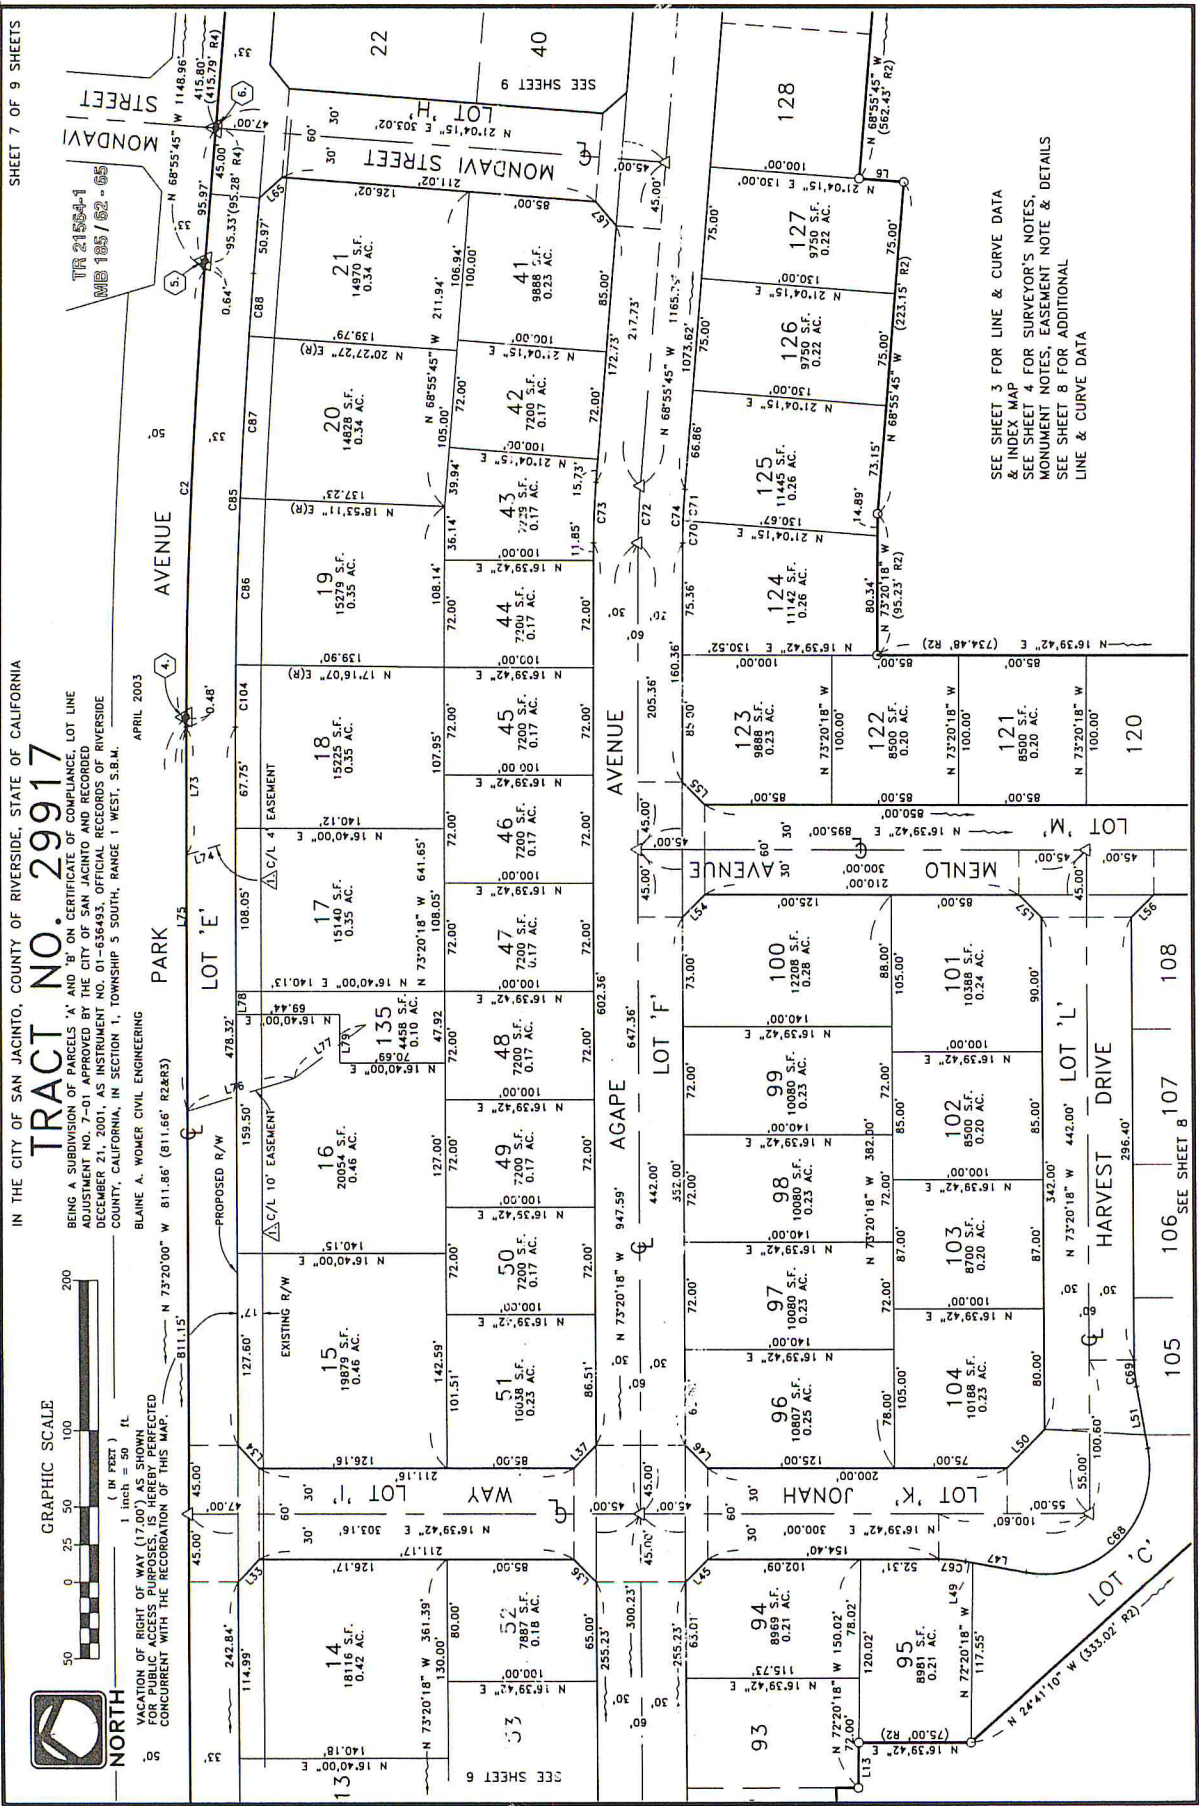

SEE SHEET 3 FOR LINE & CURVE DATA
& INDEX MAP
SEE SHEET 4 FOR SURVEYOR'S NOTES,
MONUMENT NOTES, EASEMENT NOTE & DETAILS
SEE SHEET 8 FOR ADDITIONAL
LINE & CURVE DATA

2004-0760941

364
64

ORIGINAL

SHEET 8 OF 9 SHEETS


IN THE CITY OF SAN JACINTO, COUNTY OF RIVERSIDE, STATE OF CALIFORNIA

TRACT NO. 29917


BLAINE A. WOMER CIVIL ENGINEERING

APRIL 2003

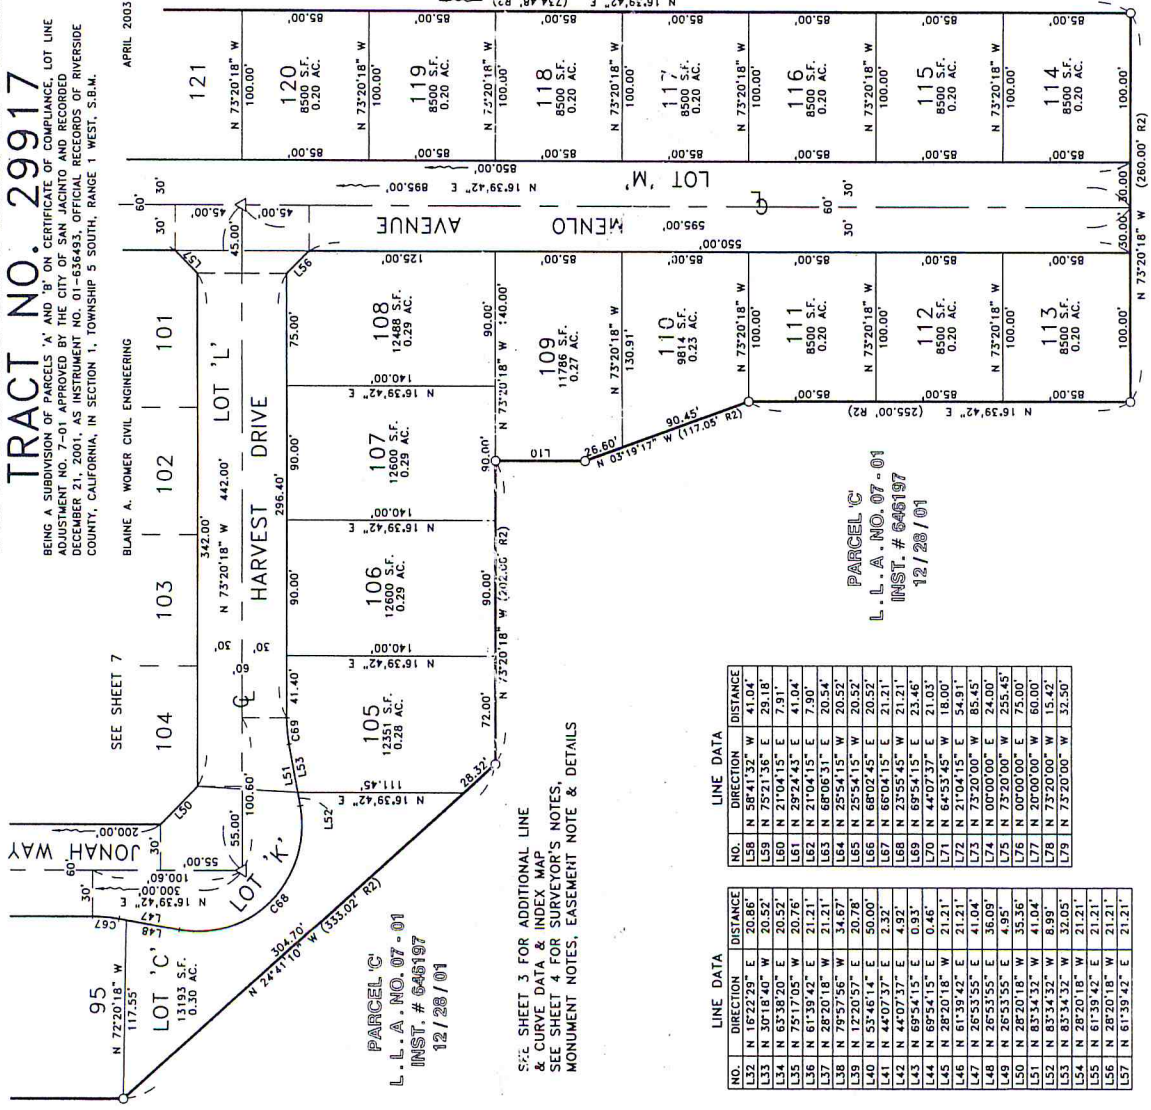

CURVE DATA			
NO.	DELTA	TANGENT	LENGTH
LINE DATA			
NO.	DIRECTION	DISTANCE	

LINE DATA			
NO.	DIRECTION	DISTANCE	
L58	N 58°41'32" W	41.04	

SEE SHEET 3 FOR ADDITIONAL LINE & CURVE DATA & INDEX MAP
SEE SHEET 4 FOR SURVEYOR'S NOTES, MONUMENT NOTES, EASEMENT NOTE & DETAILS

L.L.A. NO. 07-01
12/28/01

PARCEL 'C'
L.L.A. NO. 07-01
12/28/01

IN THE CITY OF SAN JACINTO, COUNTY OF RIVERSIDE, STATE OF CALIFORNIA

TRACT NO. 29917

BEING A SUBDIVISION OF PARCELS 'A' AND 'B' ON CERTIFICATE OF COMPLIANCE, LOT LINE ADJUSTMENT NO. 7-01 APPROVED BY THE CITY OF SAN JACINTO AND RECORDED DECEMBER 21, 2001, AS INSTRUMENT NO. 01-636493, OFFICIAL RECORDS OF RIVERSIDE COUNTY, CALIFORNIA, IN SECTION 5 SOUTH, RANGE 1 WEST, S.B.M.



BLAINE A. WOMER CIVIL ENGINEERING

APRIL 2003

SEE SHEET 3 FOR LINE & CURVE DATA
& INDEX MAP
SEE SHEET 4 FOR SURVEYOR'S NOTES, D
MONUMENT NOTES, EASEMENT NOTE & D
SEE SHEET 8 FOR ADDITIONAL
LINE & CURVE DATA



NORTH

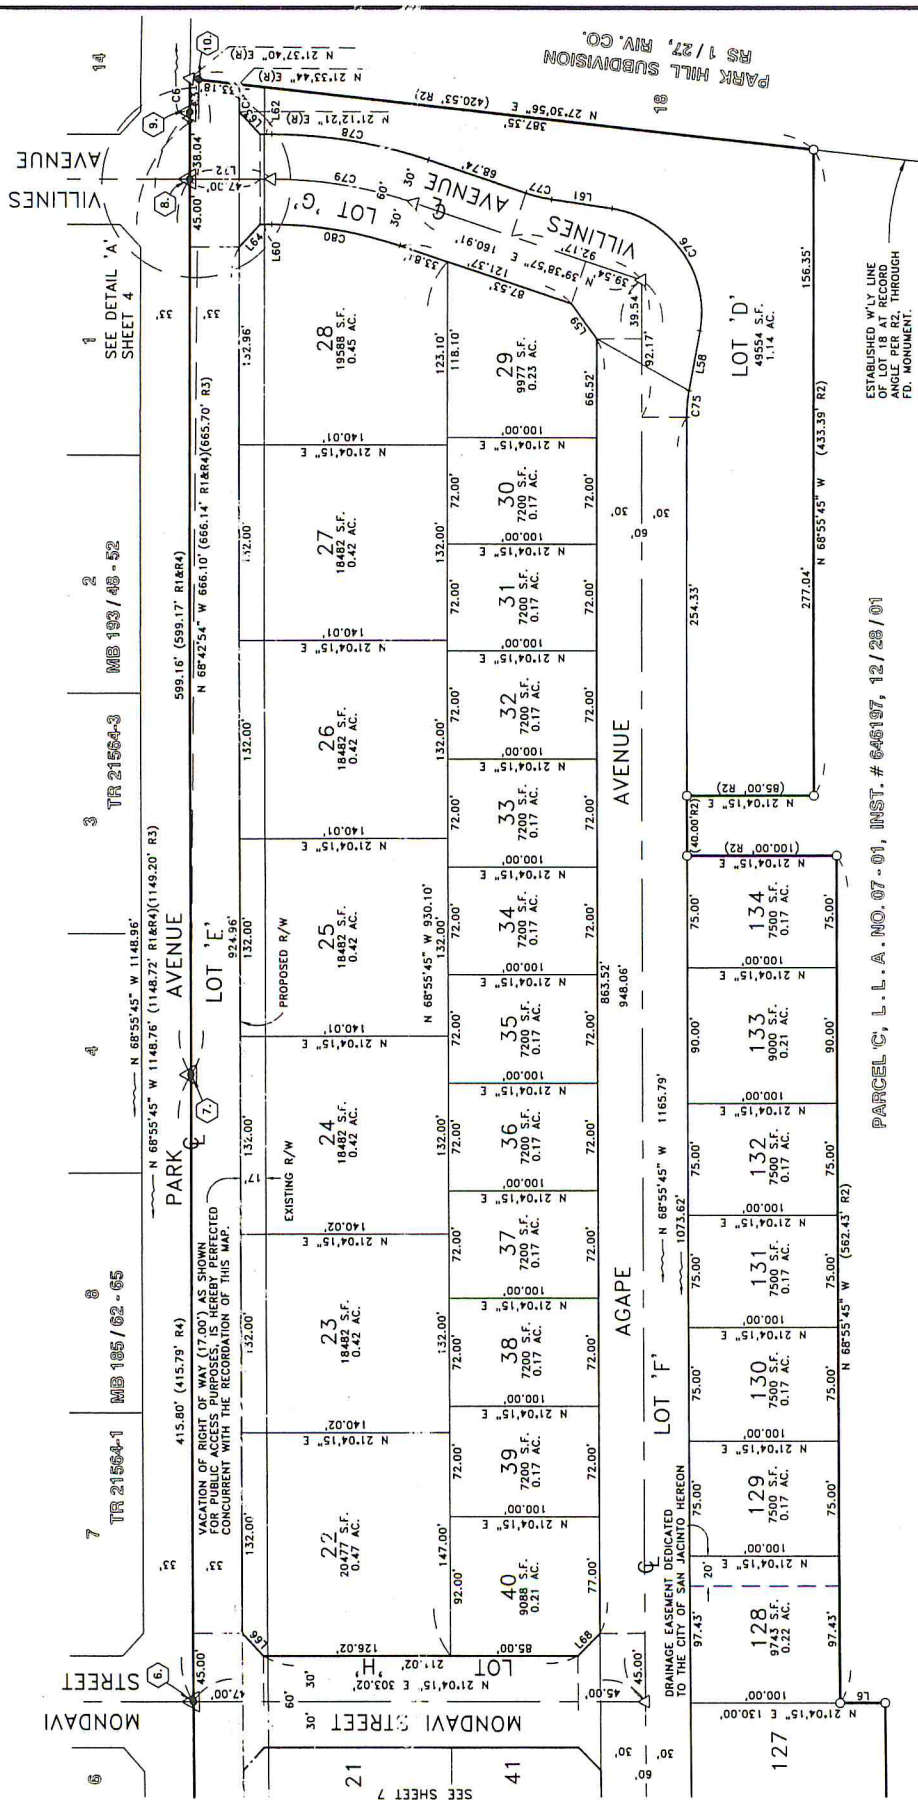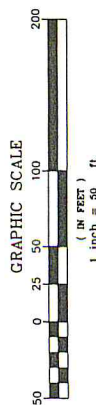

PARCEL 'C'. L. L. A. NO. 07-01, INST. # 646197, 12/28/01

ESTABLISHED W'LY LINE
OF LOT 18 AT RECORD
ANGLE PER R2, THROUGH
ED MONUMENT.